


NOTES:-
1. ALL DIMENSIONS ARE IN MILLIMETERS UNLESS OTHERWISE SPECIFIED.

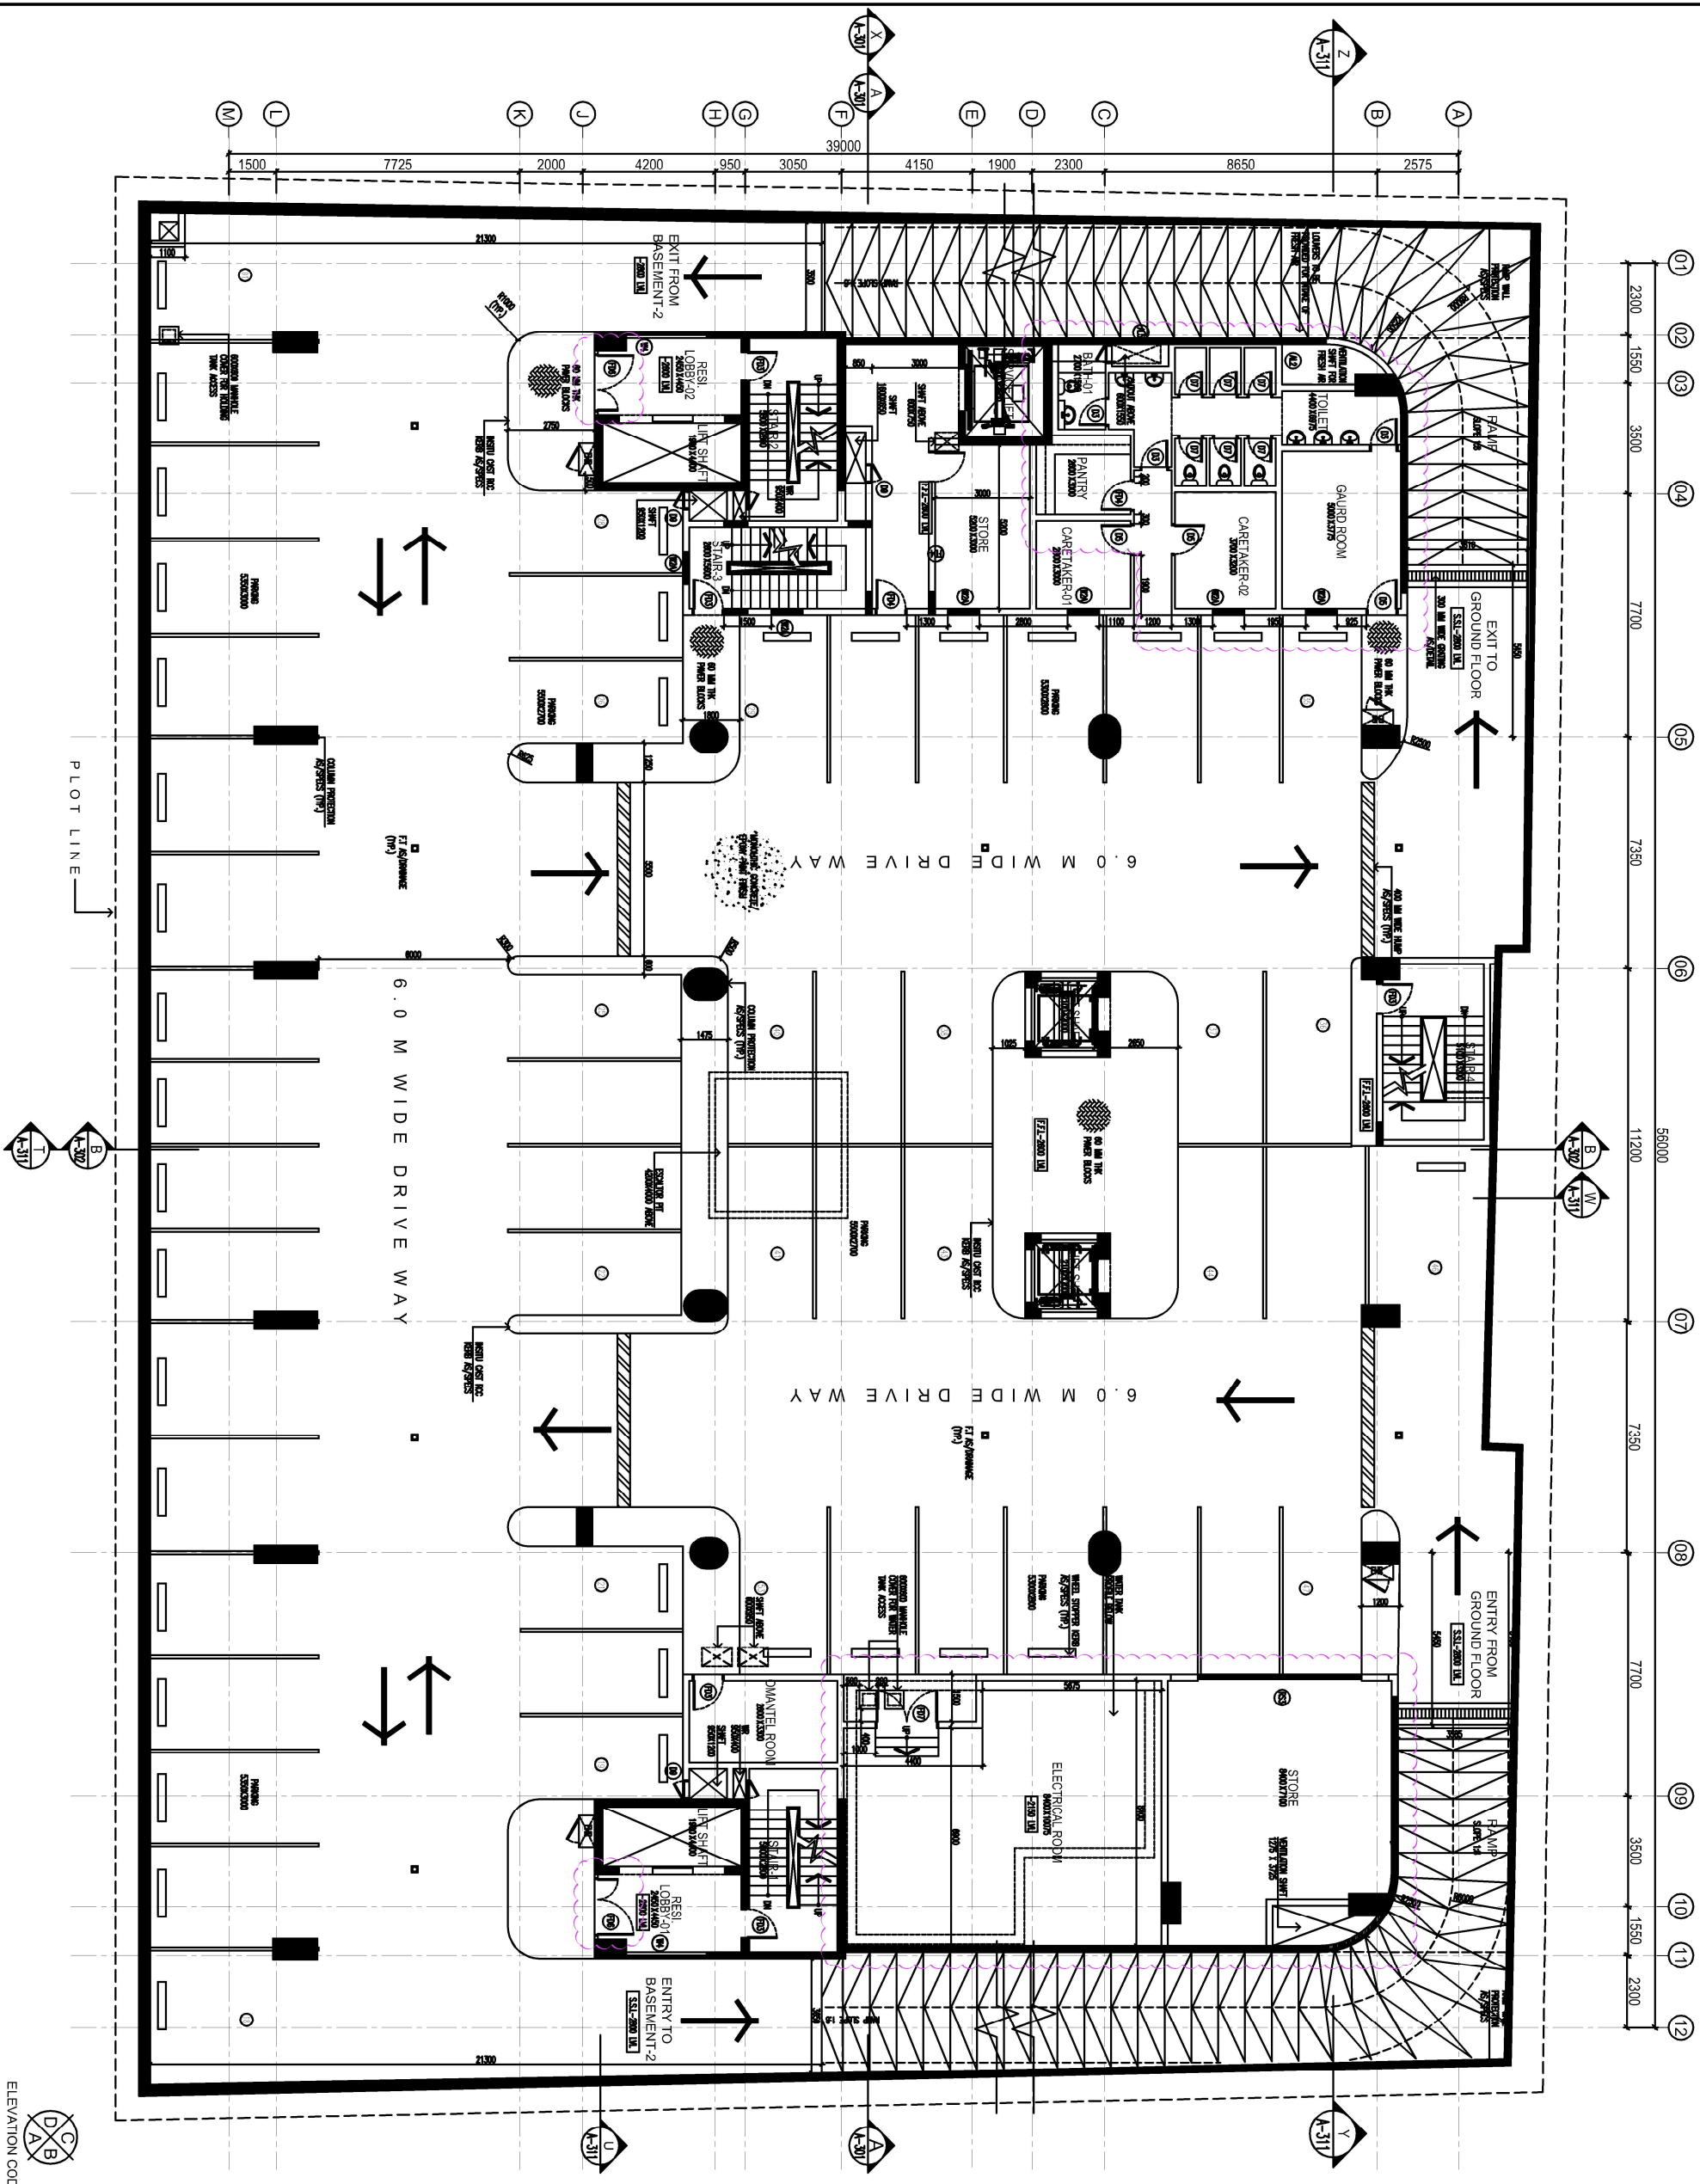

| NO | DATE | REVISION | DESCRIPTION | DRAWN |
|----|----------|---------------------------------|---------------------------------|-------|
| 01 | 24/01/17 | ISSUED FOR PERMIT | ISSUED FOR PERMIT | RAHUL |
| 02 | 25/01/17 | REVISION FOR SITE COMMENTS | REVISION FOR SITE COMMENTS | RAHUL |
| 03 | 01/02/17 | REVISION FOR MUNICIPAL COMMENTS | REVISION FOR MUNICIPAL COMMENTS | RAHUL |
| 04 | 01/02/17 | REVISION FOR MUNICIPAL COMMENTS | REVISION FOR MUNICIPAL COMMENTS | RAHUL |

PROJECT NAME :
COMMERCIAL AND RESIDENTIAL BUILDING AT PLOT NO. 290 AT RUWI

CLIENT :
MR DILIP KUMAR S MEHTA & MR KISHOR KUMAR JAYANTILAL MEHTA

ENGINEERING UNIT
P.O. Box 342 | Hwy A1 - Alind | P.O. 114 | Subhansole of Orissa
Tel: +91 9439 246278 | +91 9439 246279 | +91 9439 246280
Fax: +91 9439 246281

| NO. | DATE | BY | APPROVED | CHECKED | SCALE |
|-----|----------|-------|----------|---------|---------|
| 01 | 24/01/17 | RAHUL | MR | RAHUL | 1:100MM |
| 02 | 25/01/17 | RAHUL | MR | RAHUL | 1:100MM |
| 03 | 01/02/17 | RAHUL | MR | RAHUL | 1:100MM |
| 04 | 01/02/17 | RAHUL | MR | RAHUL | 1:100MM |